



倉庫 (1) (倉庫①～④共通)

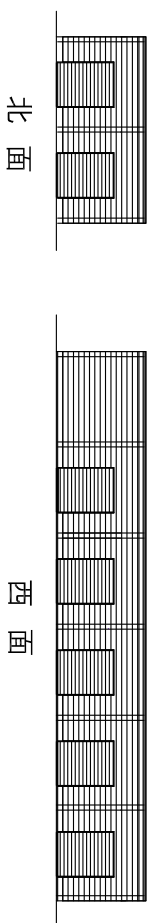

北面


西面

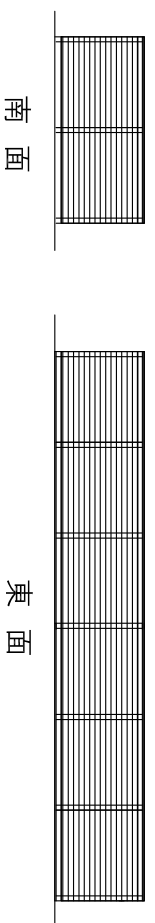


南面

東面


倉庫(1)

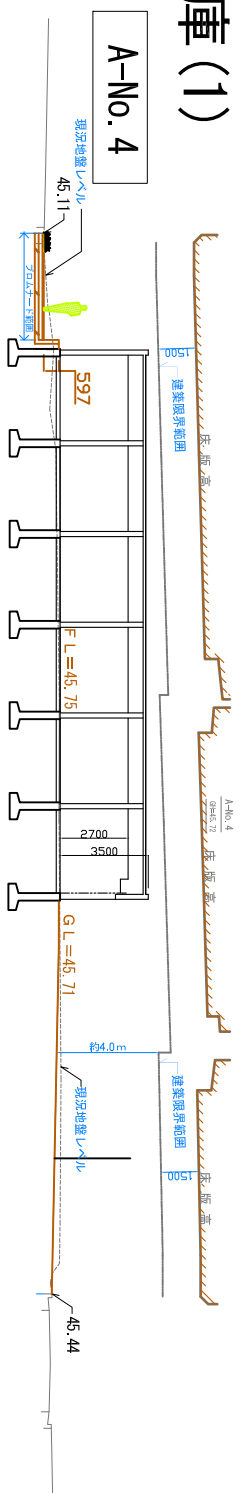


1/2000 000

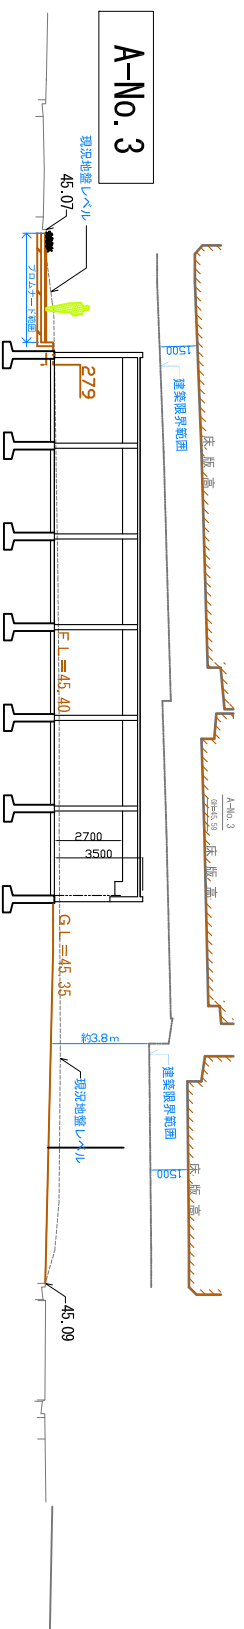

1/2000 000




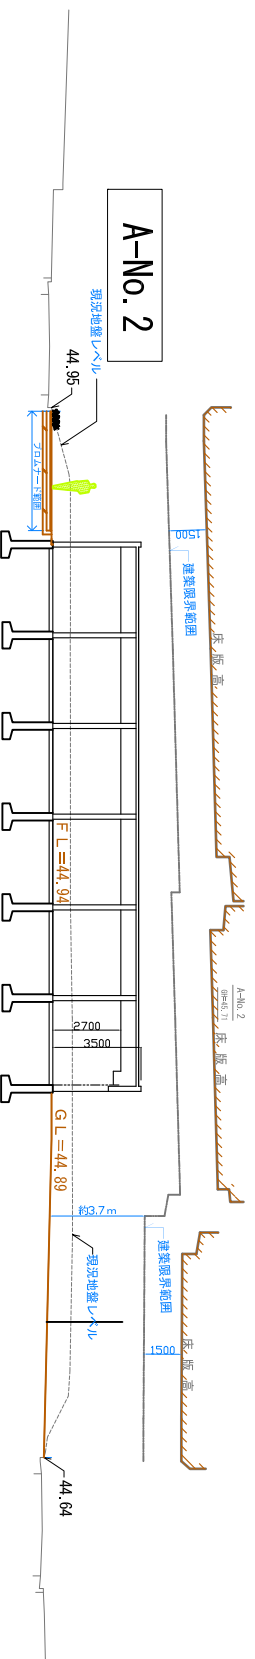


1/2000 000








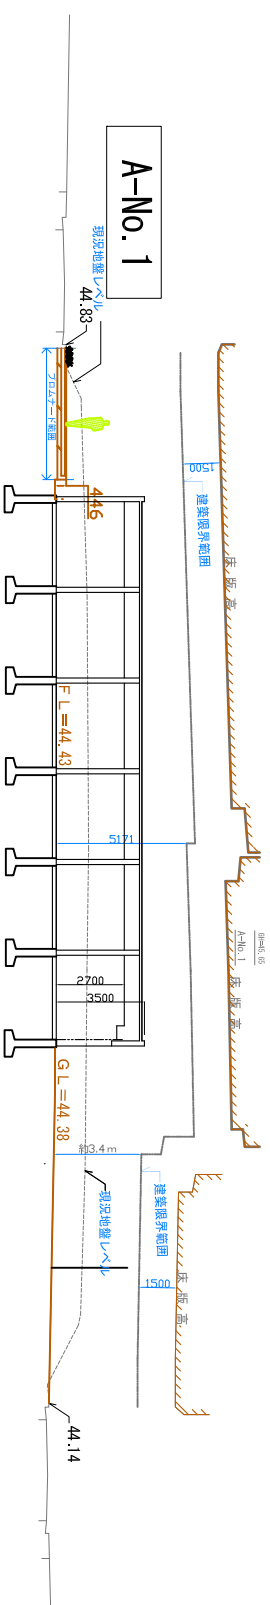


1/2000 000


倉庫 (2)

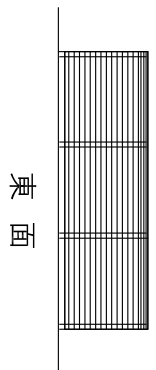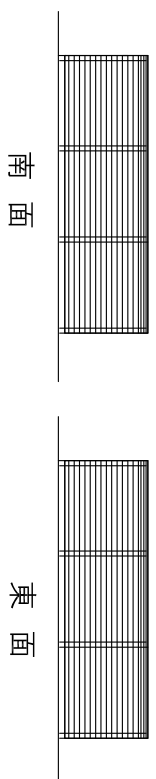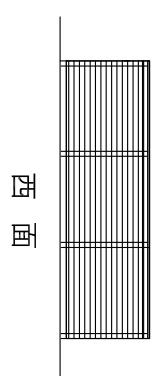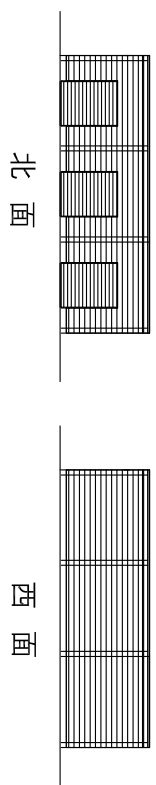

倉庫 (3)

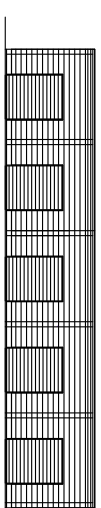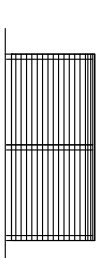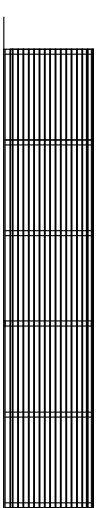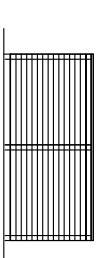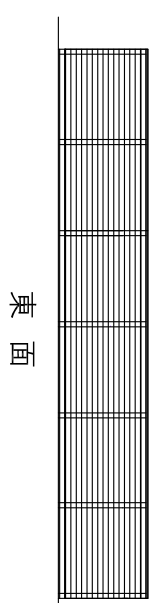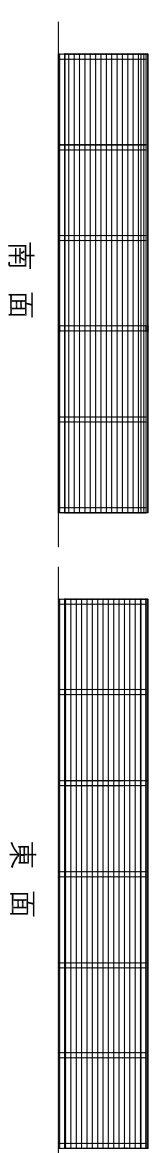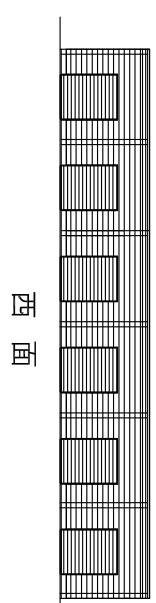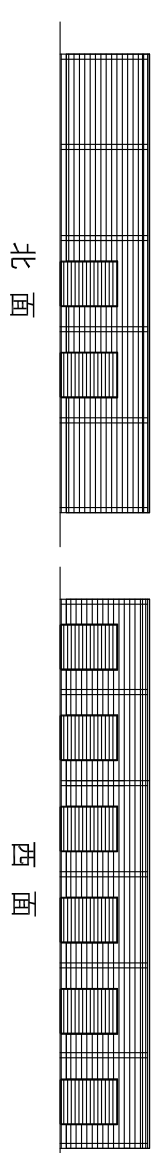


倉庫(3)

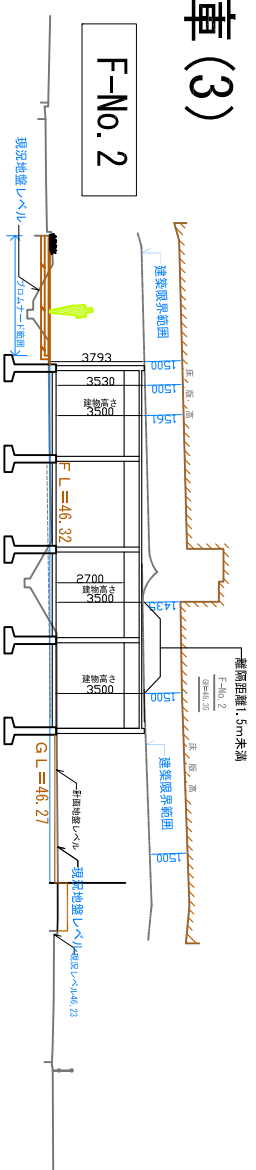


1/200 (0.00)

倉庫(2)

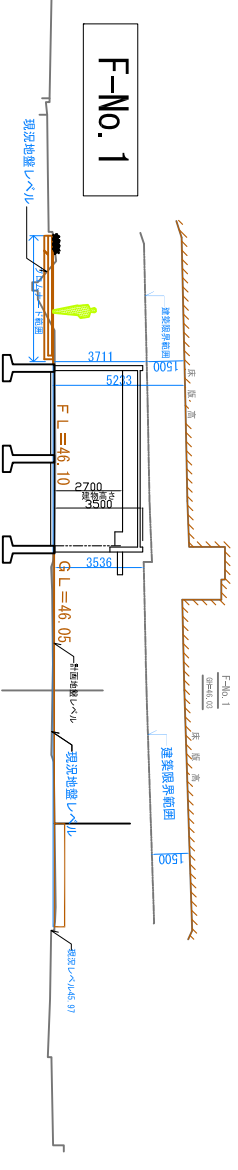

1/200 (0.00)

倉庫(2)

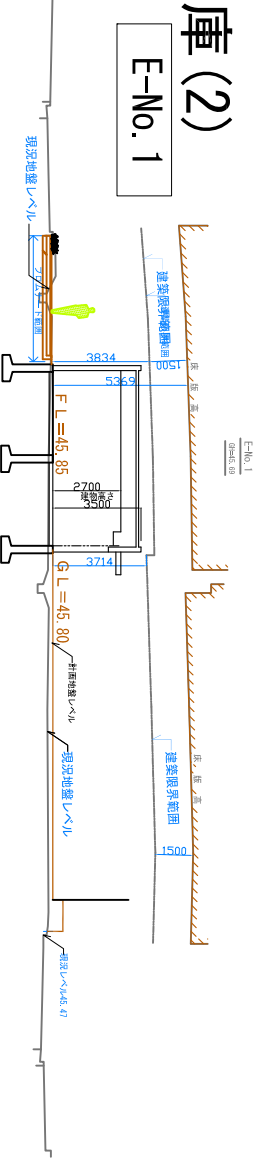

1/200 (0.00)

地域交流スペース

